
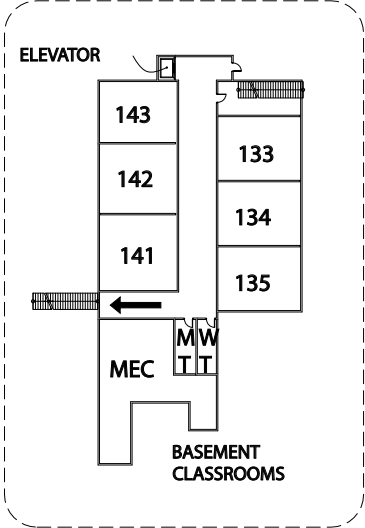


ALBEMARLE HIGH SCHOOL
ALBEMARLE COUNTY PUBLIC SCHOOLS

FIRST FLOOR PLAN

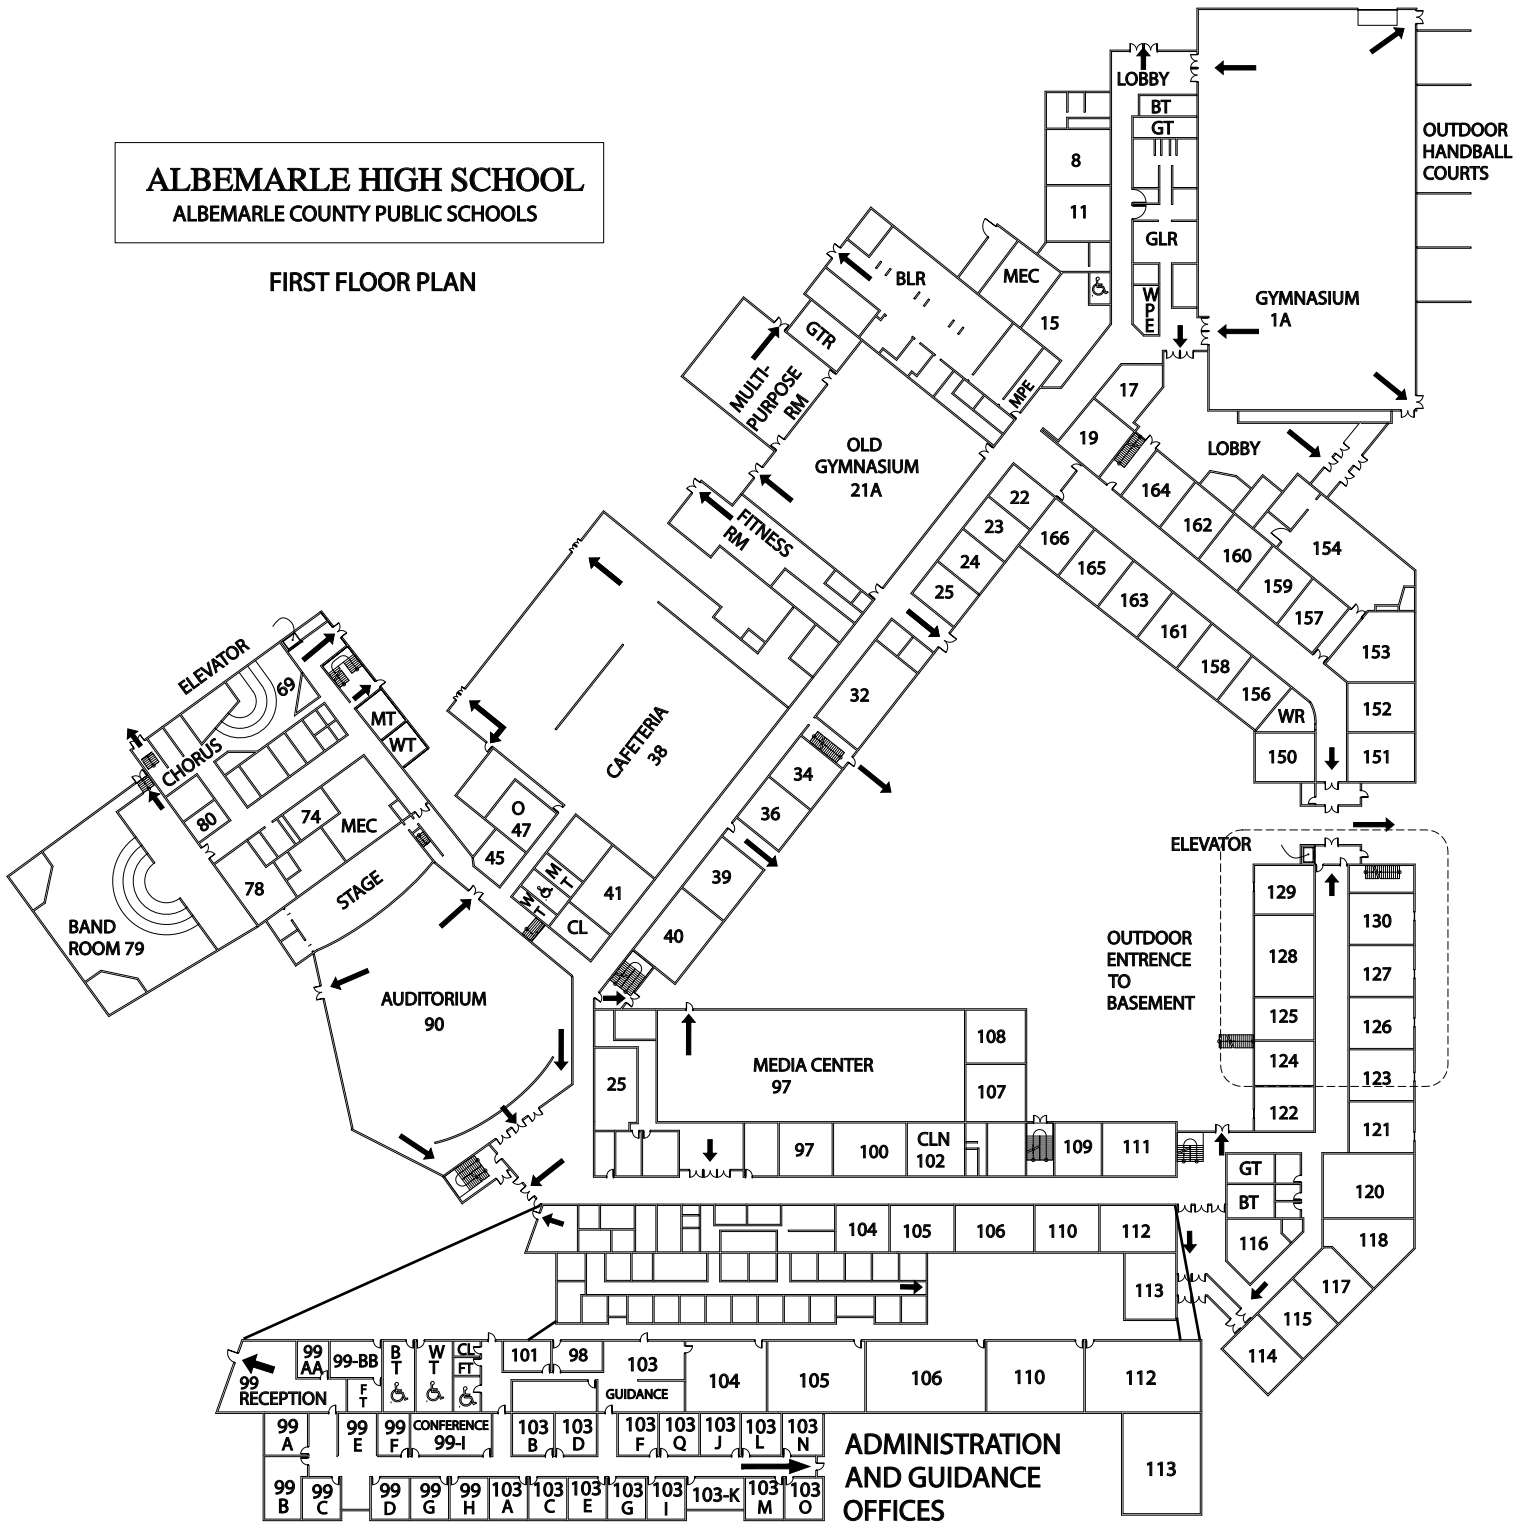

NOT TO SCALE - SOME
DETAIL OMITTED FOR CLARITY

DRAWN BY: ZACK DELGROSSO '10
KYLE MCCOMSEY '10
MAT SHIFLETT '11